


P

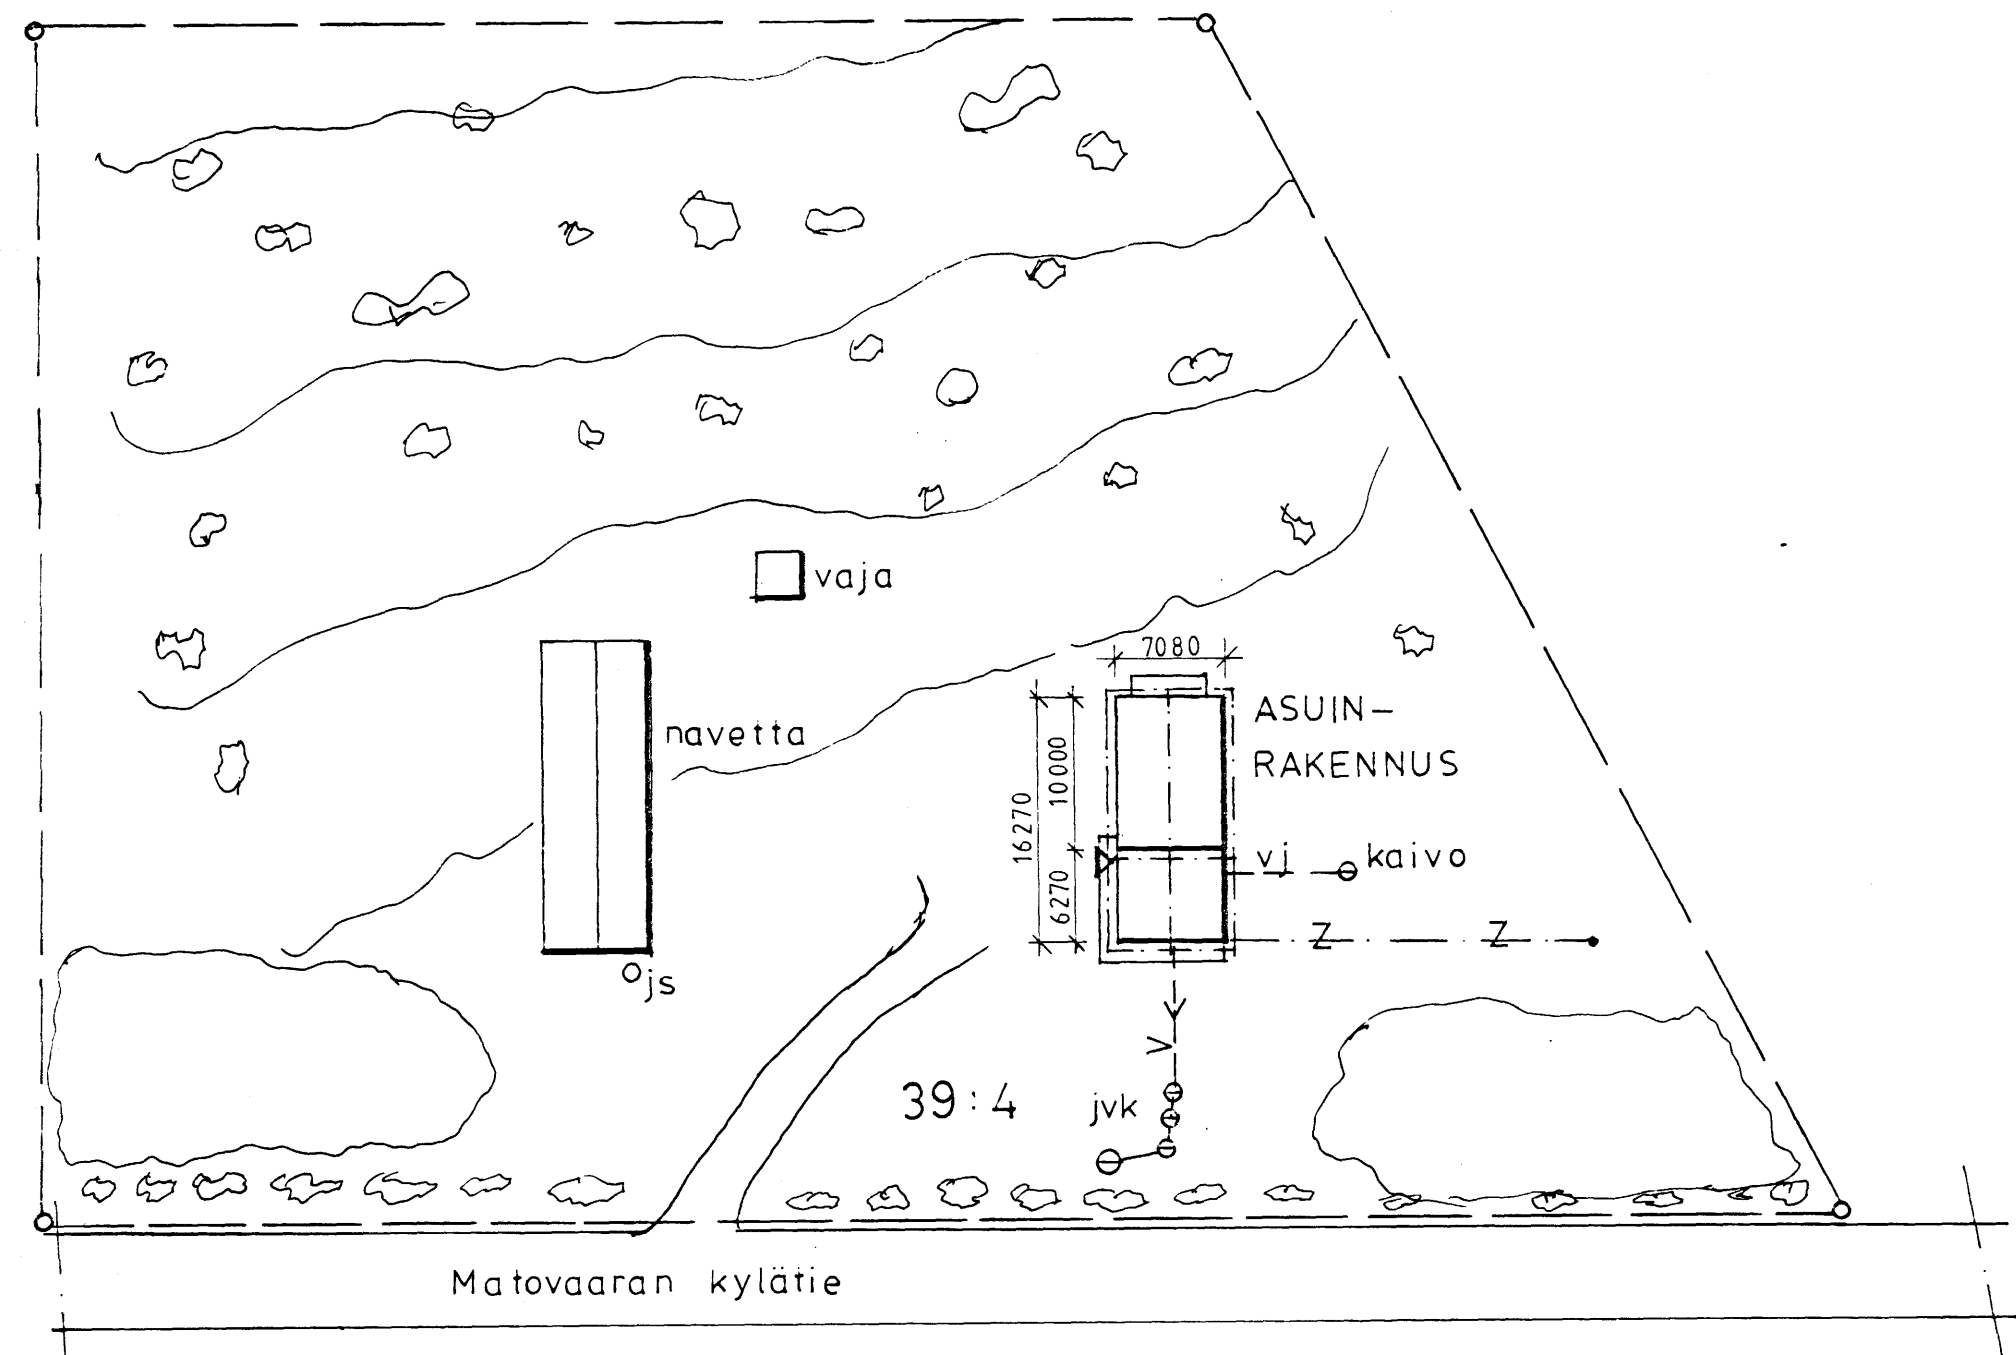

AS. RAKENNUKSEN :

- tilavuus	600,0 m ³
- rakennusala	115,0 m ²
- kerrosala (30,0m) 115+71	= 186,0 m ²
- hsto-ala 99,5 + 57,5	= 157,0 m ²
- huonealat,	
1. krs: OH	35,0 m ²
MH	10,0 m ²
KT	15,5 m ²
ET	7,5 m ²
TK	2,5 m ²
WC	2,5 m ²
LH	4,0 m ²
PSH	4,5 m ²
TK	1,0 m ²
2. krs: AULA	27,5 m ²
MH	12,5 m ²
MH	12,0 m ²
VH	3,0 m ²
KH	4,5 m ²


Piirustukset tarkasti

30,05 1990 MH

Hyväksytty rakennuslauta-
kunnan kokouksessa

30,05 1990

Lupa nro 104/90

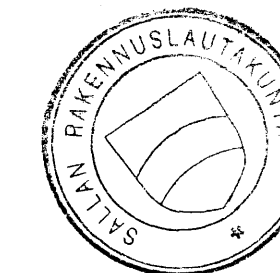

AINOLA 39:4		
Perusparannus	PÄÄPIIRUSTUS	
Omakotitalo JORMA KORPELA	ASEMAPIIRROS	1:500
Matovaara		
98900 SALLA		
SALLA 19.05.1990		
RKM <i>Kaarlo Pyhälä</i>		1